


LEHI

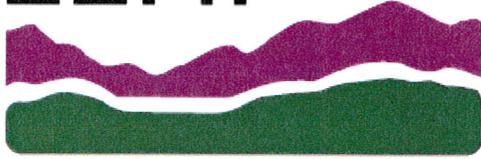

PIONEERING UTAH'S FUTURE

MEMO

Date: Sept. 10, 2013

To: Police Dept. (Chad Smith, Kim Street), Fire Dept. (Dale Ekins, Rick Howard, Kerry Evans), Street Dept. (Wade Allred), Water Dept. (Cal Holmstead), Derek Todd, Jason DeWitt, Kaye Collins, Steve Holbrook, Johnny Revill, Mark Johnson, Mike Southwick, Bert Wilson (Mayor), Evan Gordon, Teisha Wilson, Robert Ranc

From: Todd Munger, Public Works Director

Re: Road Closure for Newman Const.

A road closure for Newman Const. has been approved by Wade Allred, Lehi City Streets Division, and is scheduled for Sept. 16 – Sept. 23, 2013. The closure will be at the intersection of Willow Lane and Main. The detour will be on Willow Way. The contact is Justin Pickup with Newman Const. at 801-254-3524. Please note the attached closure map.

If you have questions, please contact Public Works at 801-768-7102, ext. 3, during business hours Monday thru Thursday from 7:00 a.m. to 6:00 p.m.



TRAFFIC CONTROL PLAN: MAIN STREET WILLOW LANE, LEHI CITY, UTAH
 ROAD CLOSURE AND DETOUR LAYOUT
 CONTRACTOR: NEWMAN CONSTRUCTION

OK FOR CLOSURE
 ON 9-16-13 THRU 9-23-13

9-9-13

DATE

[Signature]

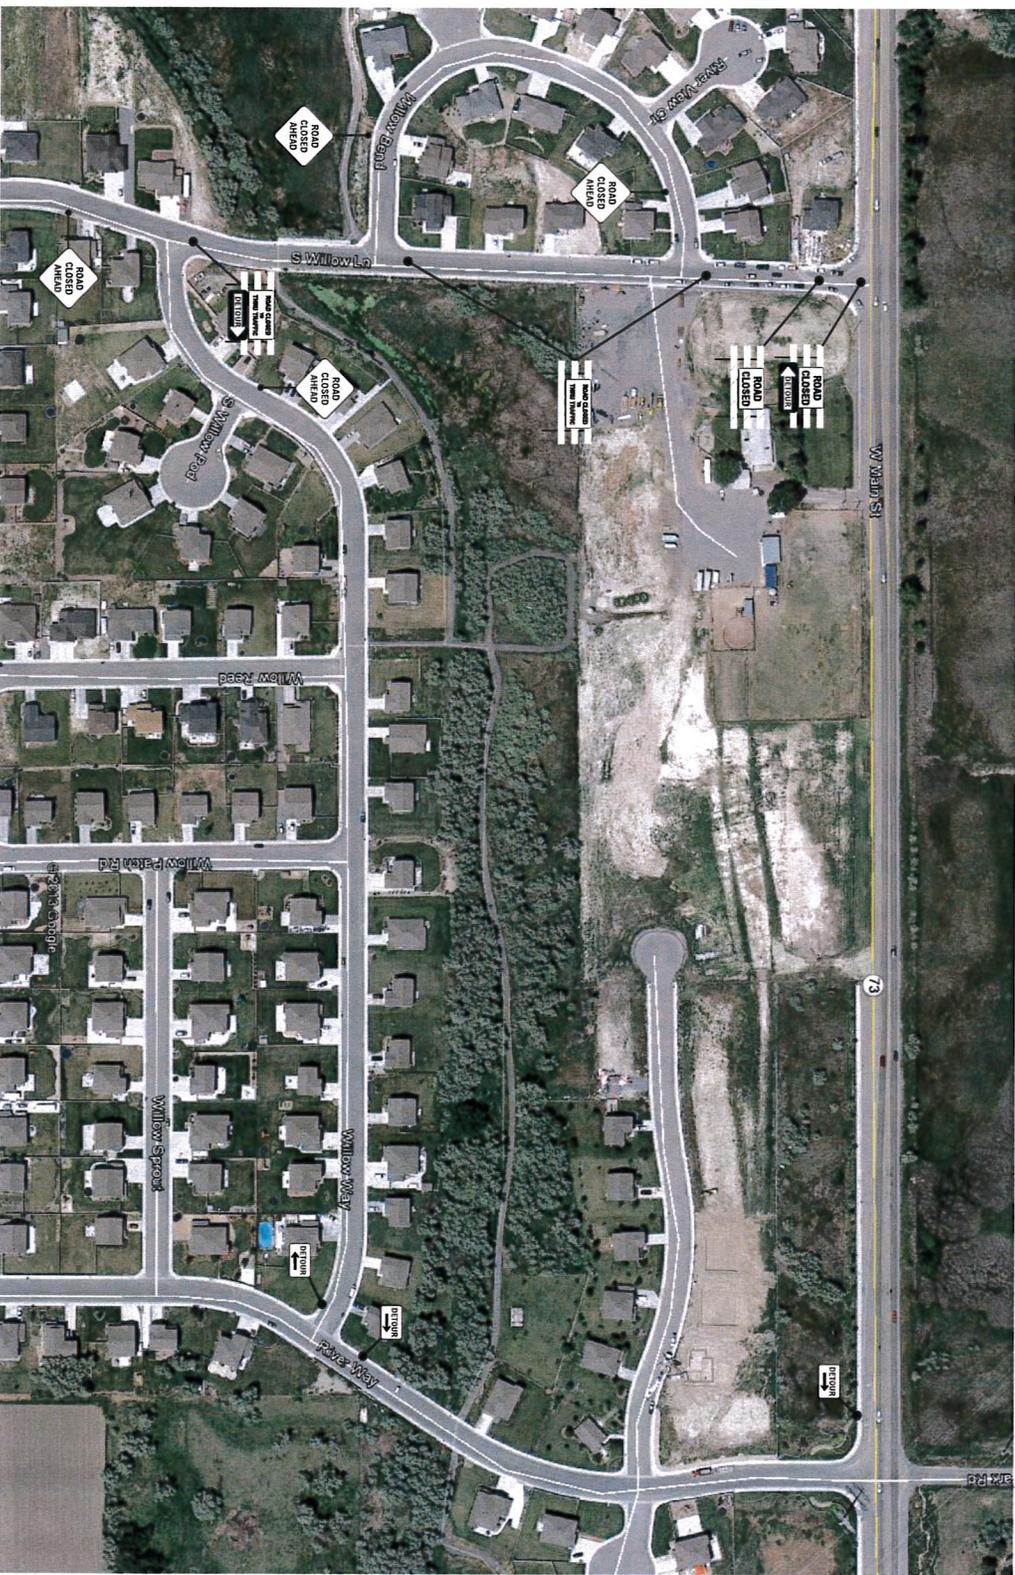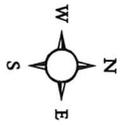

- NOTES:**
1. LAYOUT IS NOT TO SCALE
 2. SPEED LIMITS VARY THROUGHOUT THE LAYOUT PLEASE REFER TO PAGE TC 4A FOR SIGN SPACING
 3. ALL DEVICES, SIGNS AND ELECTRONICS WILL BE SETUP ACCORDING TO MUTCD AND UDOT GUIDELINES
 4. ALL AFFECTED SIDE STREETS WILL HAVE PROPER 4X4 WARNING SIGNS PLACED AT CORRECT SPACING

THIS PLAN IS A STARTING POINT
 ACTUAL FIELD CONDITIONS
 MAY REQUIRE, ADDING OR SUBTRACTING
 SIGNS, DEVICES AND PLACEMENT

Justin Pickett
 801-254-3524