


CONFIGURATION S-1 WIRELESS ANTENNA INSTALLATION (PADMOUNTED MOUNTED EQUIPMENT CABINET)

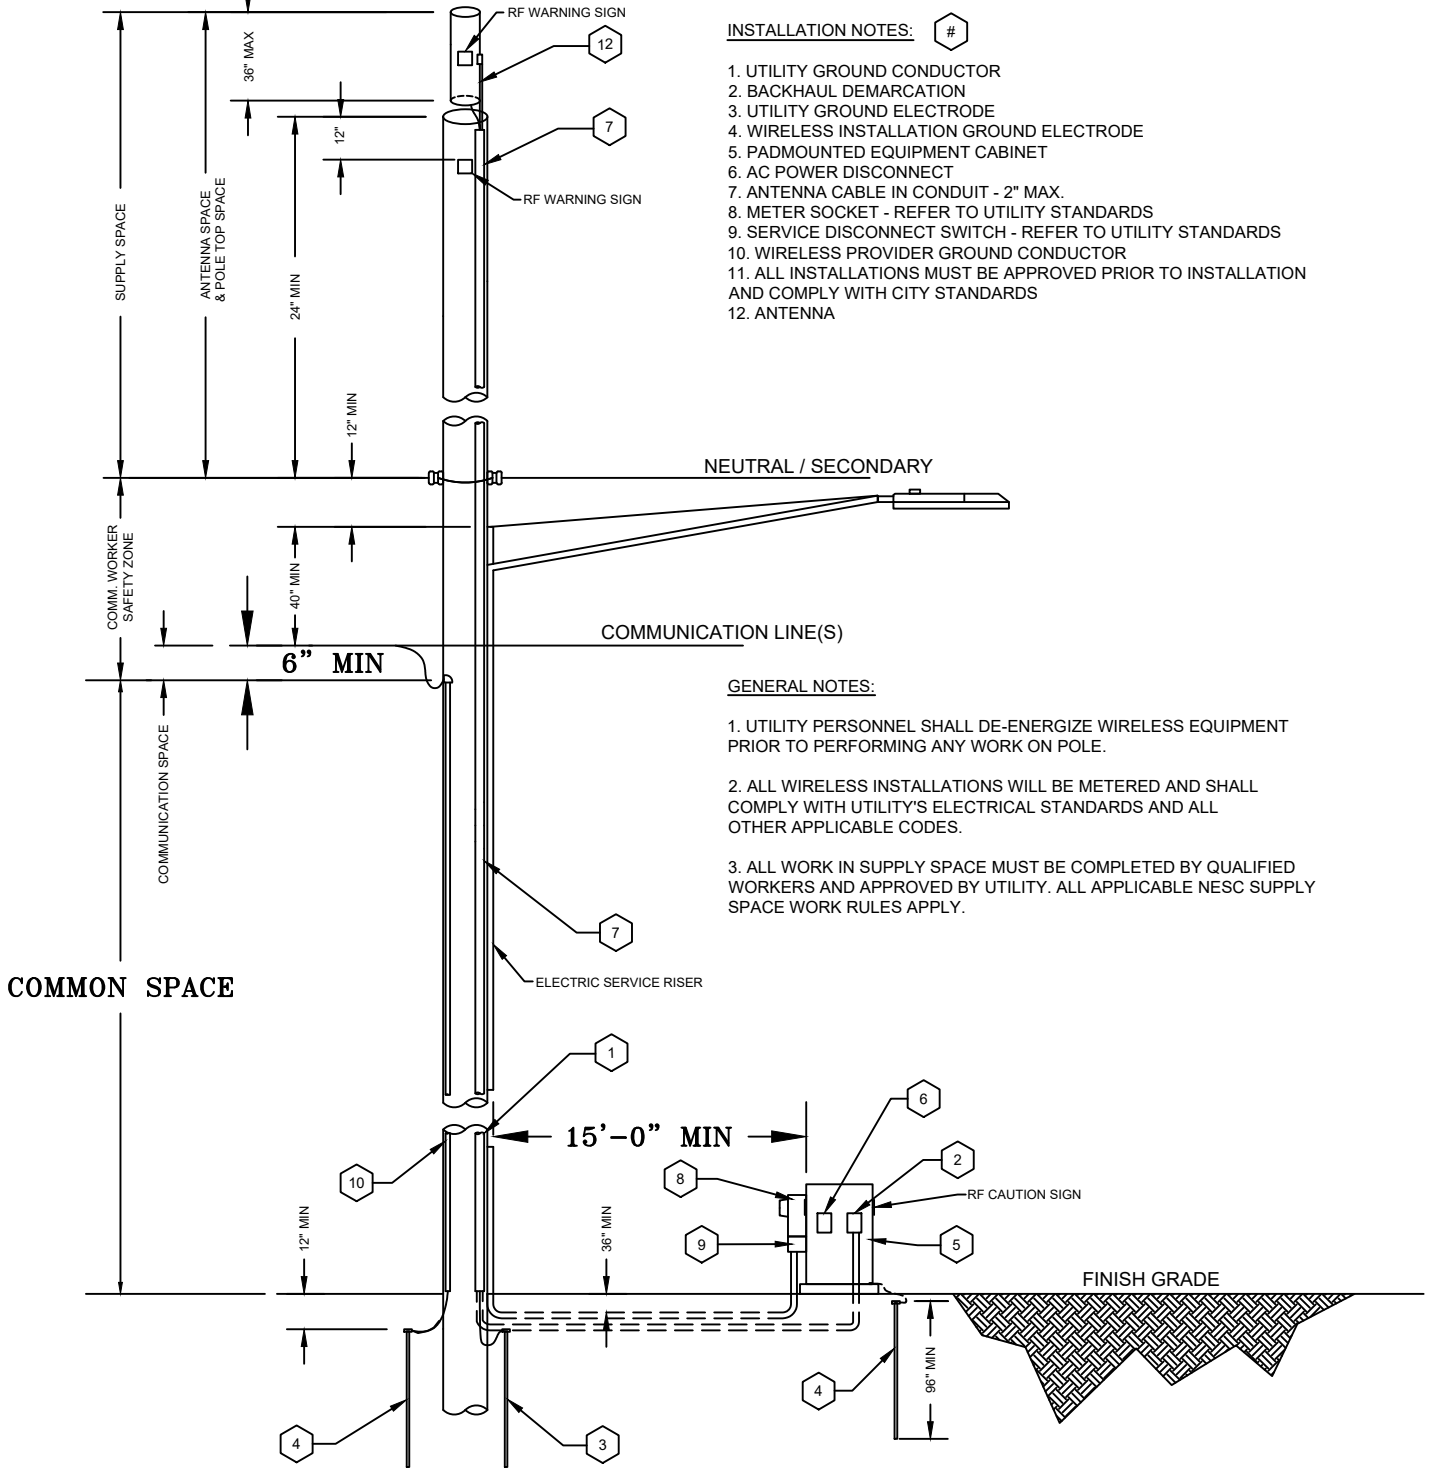

REQUIREMENTS & STANDARDS

WIRELESS ANTENNA INSTALLATION PADMOUNT EQUIPMENT WOOD STREET LIGHTPOLE

DWG: **7.8.1**

REV. 0.00

BY: EB/BT

DATE: 5/13/19