


DRAWING: LES_11062-03_1 REVISED/AFKIL-4/10

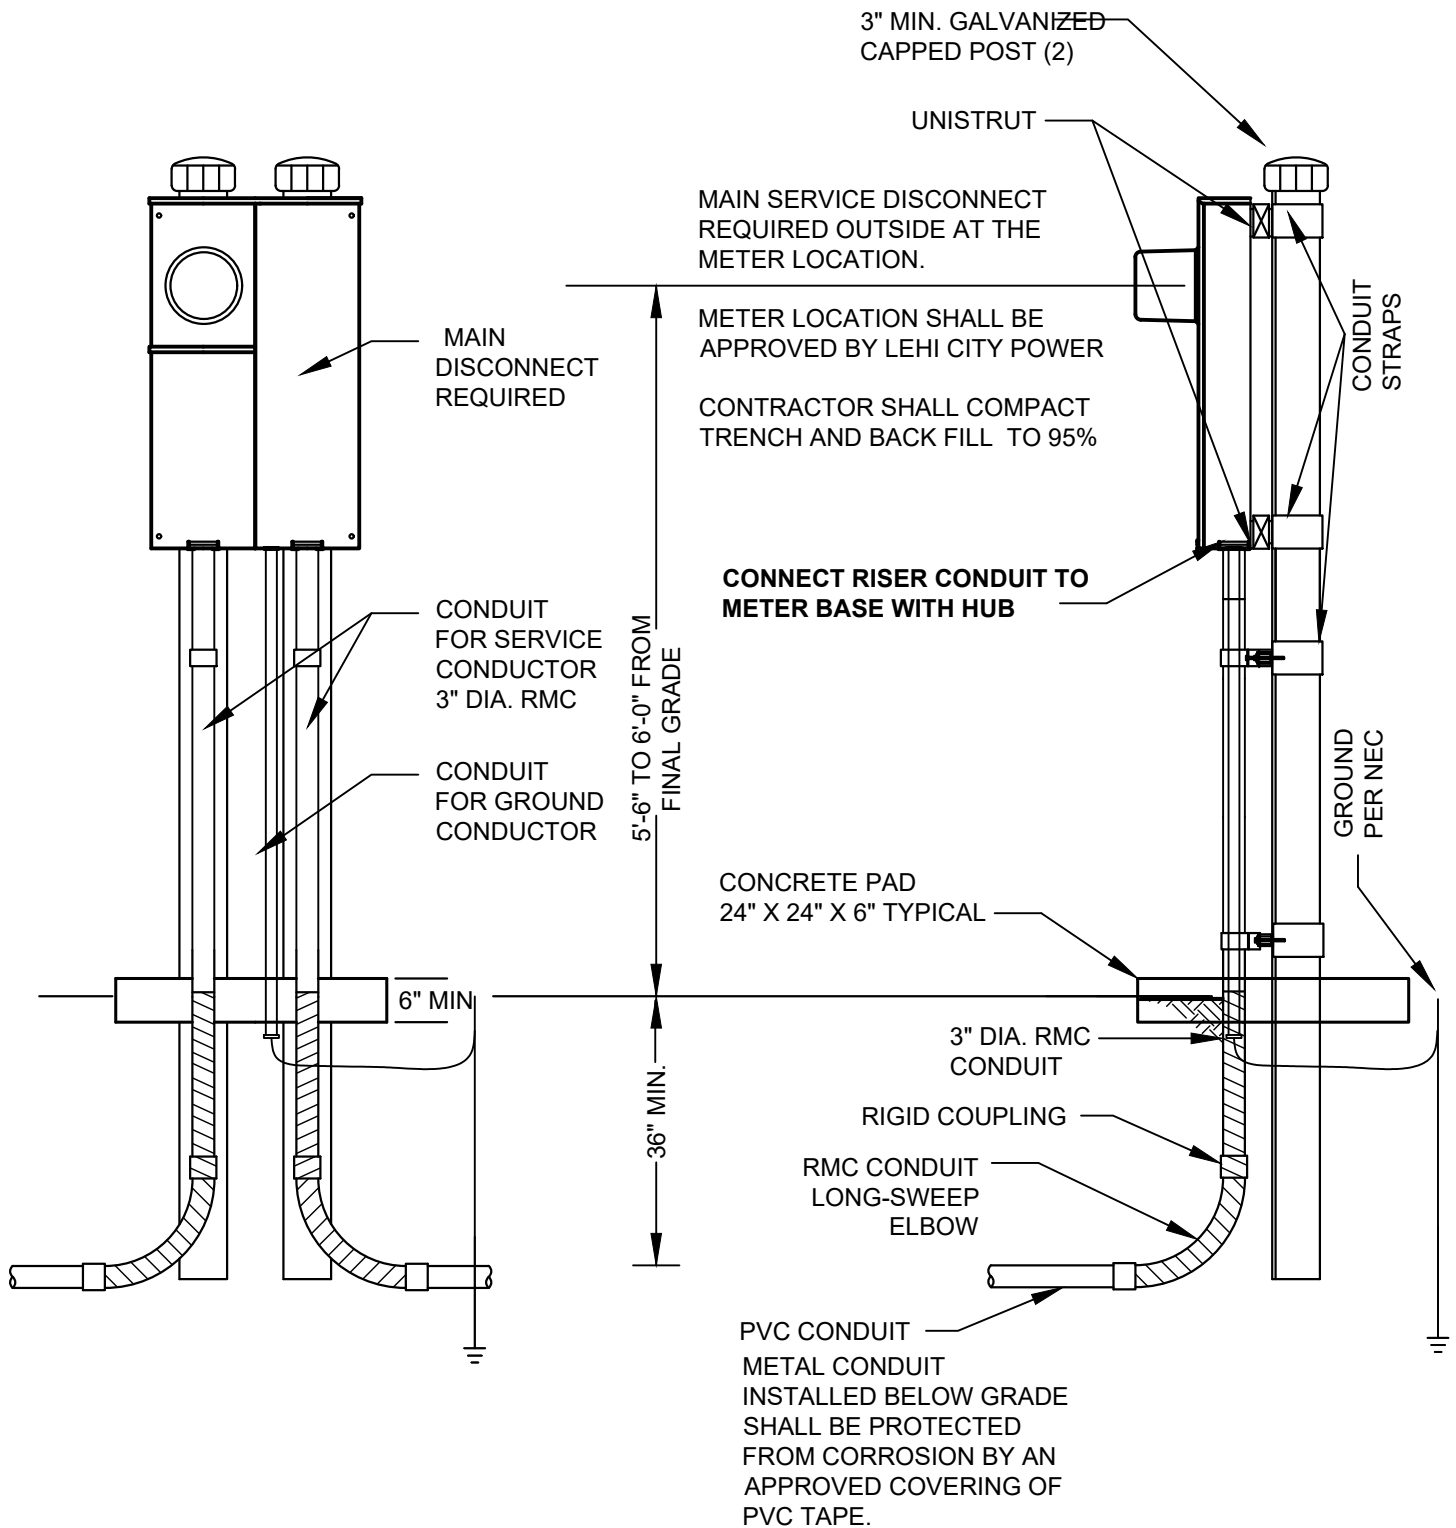

REQUIREMENTS & STANDARDS
FREE STANDING METER
100-400 AMP (1 OR 3 PHASE)

TYPICAL INSTALLATION

DWG: **3.2.3**

REV. 0.00

BY: GWK/BT

DATE:12/08/18