
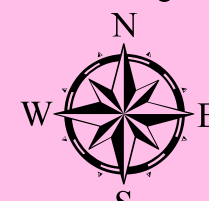



DRAFT

Lehi City Existing and Proposed Buildout Pressure Irrigation System

Produced by Lehi City GIS
Jason DeWitt, GIS Coordinator
April 23, 2025

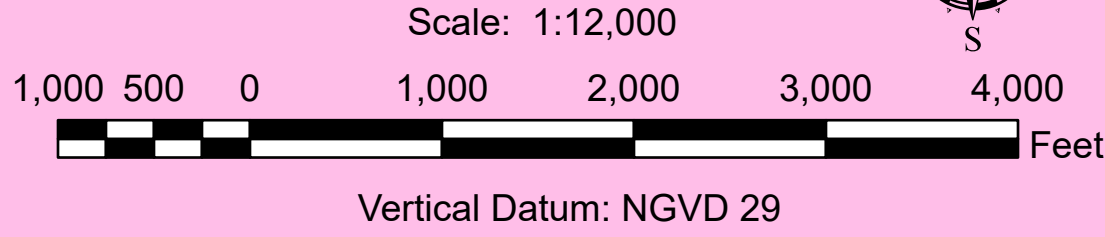

PROPOSED
ADD'L 20
AC FT

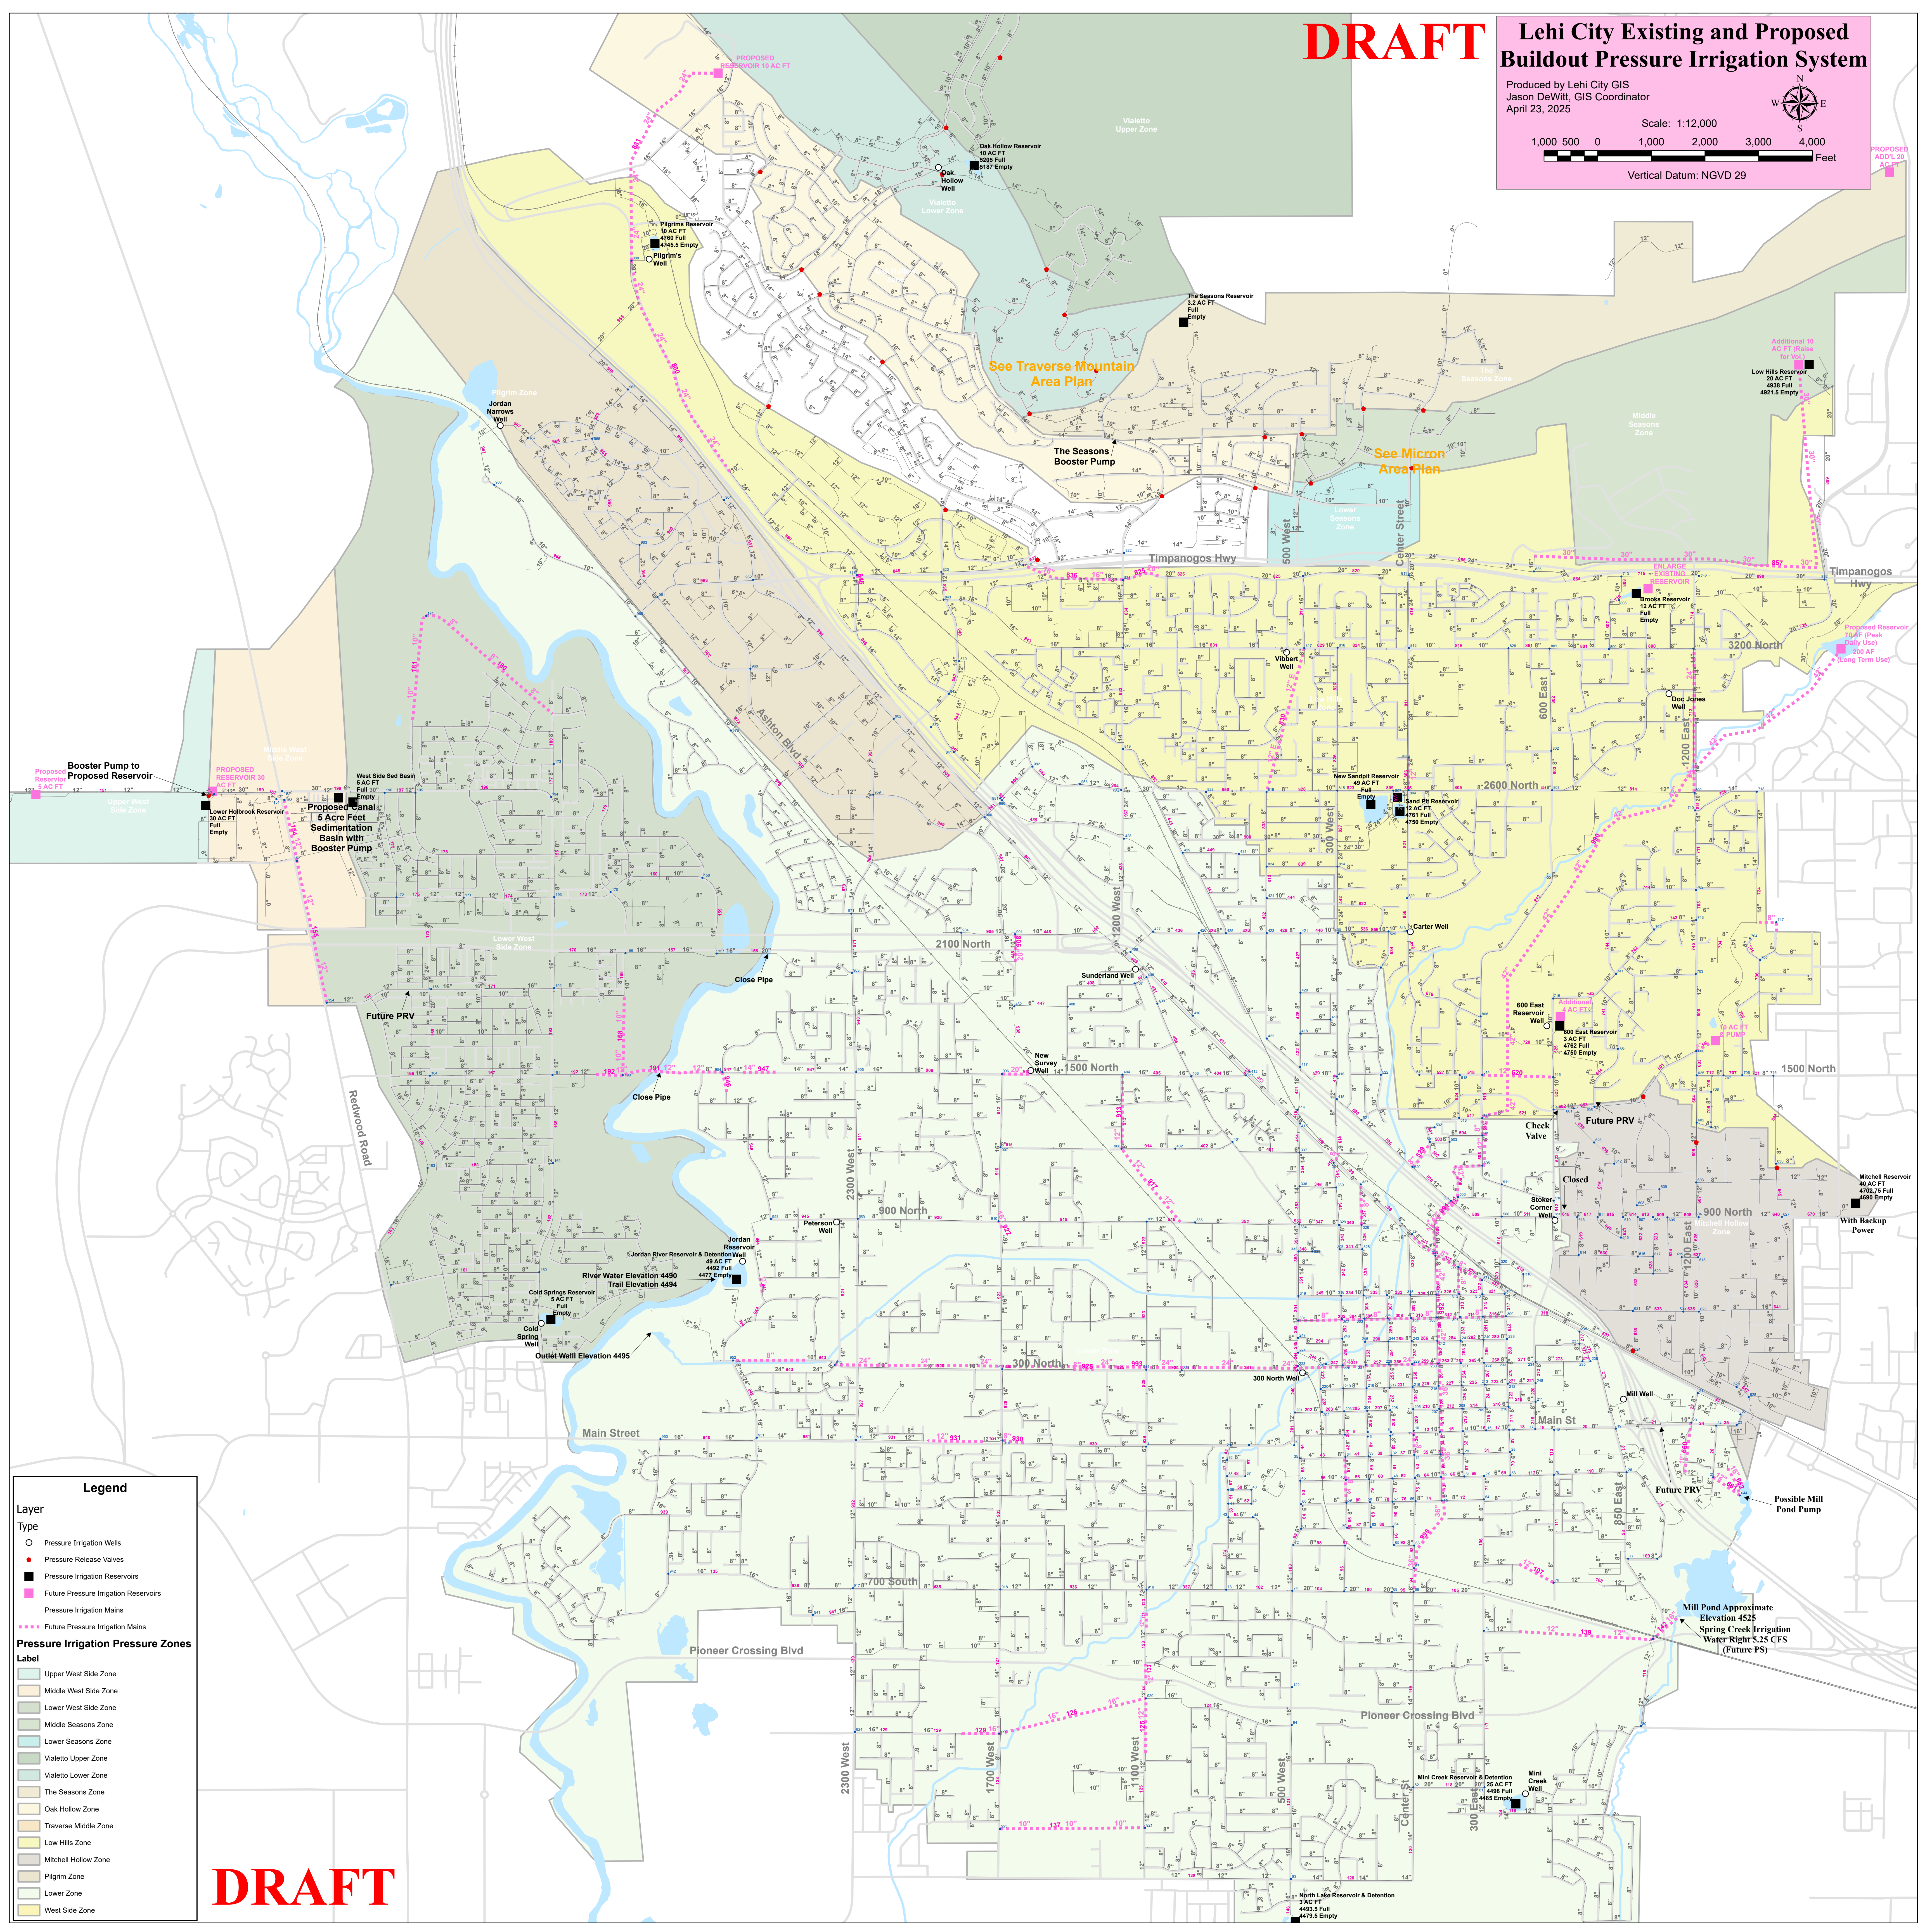

DRAFT