
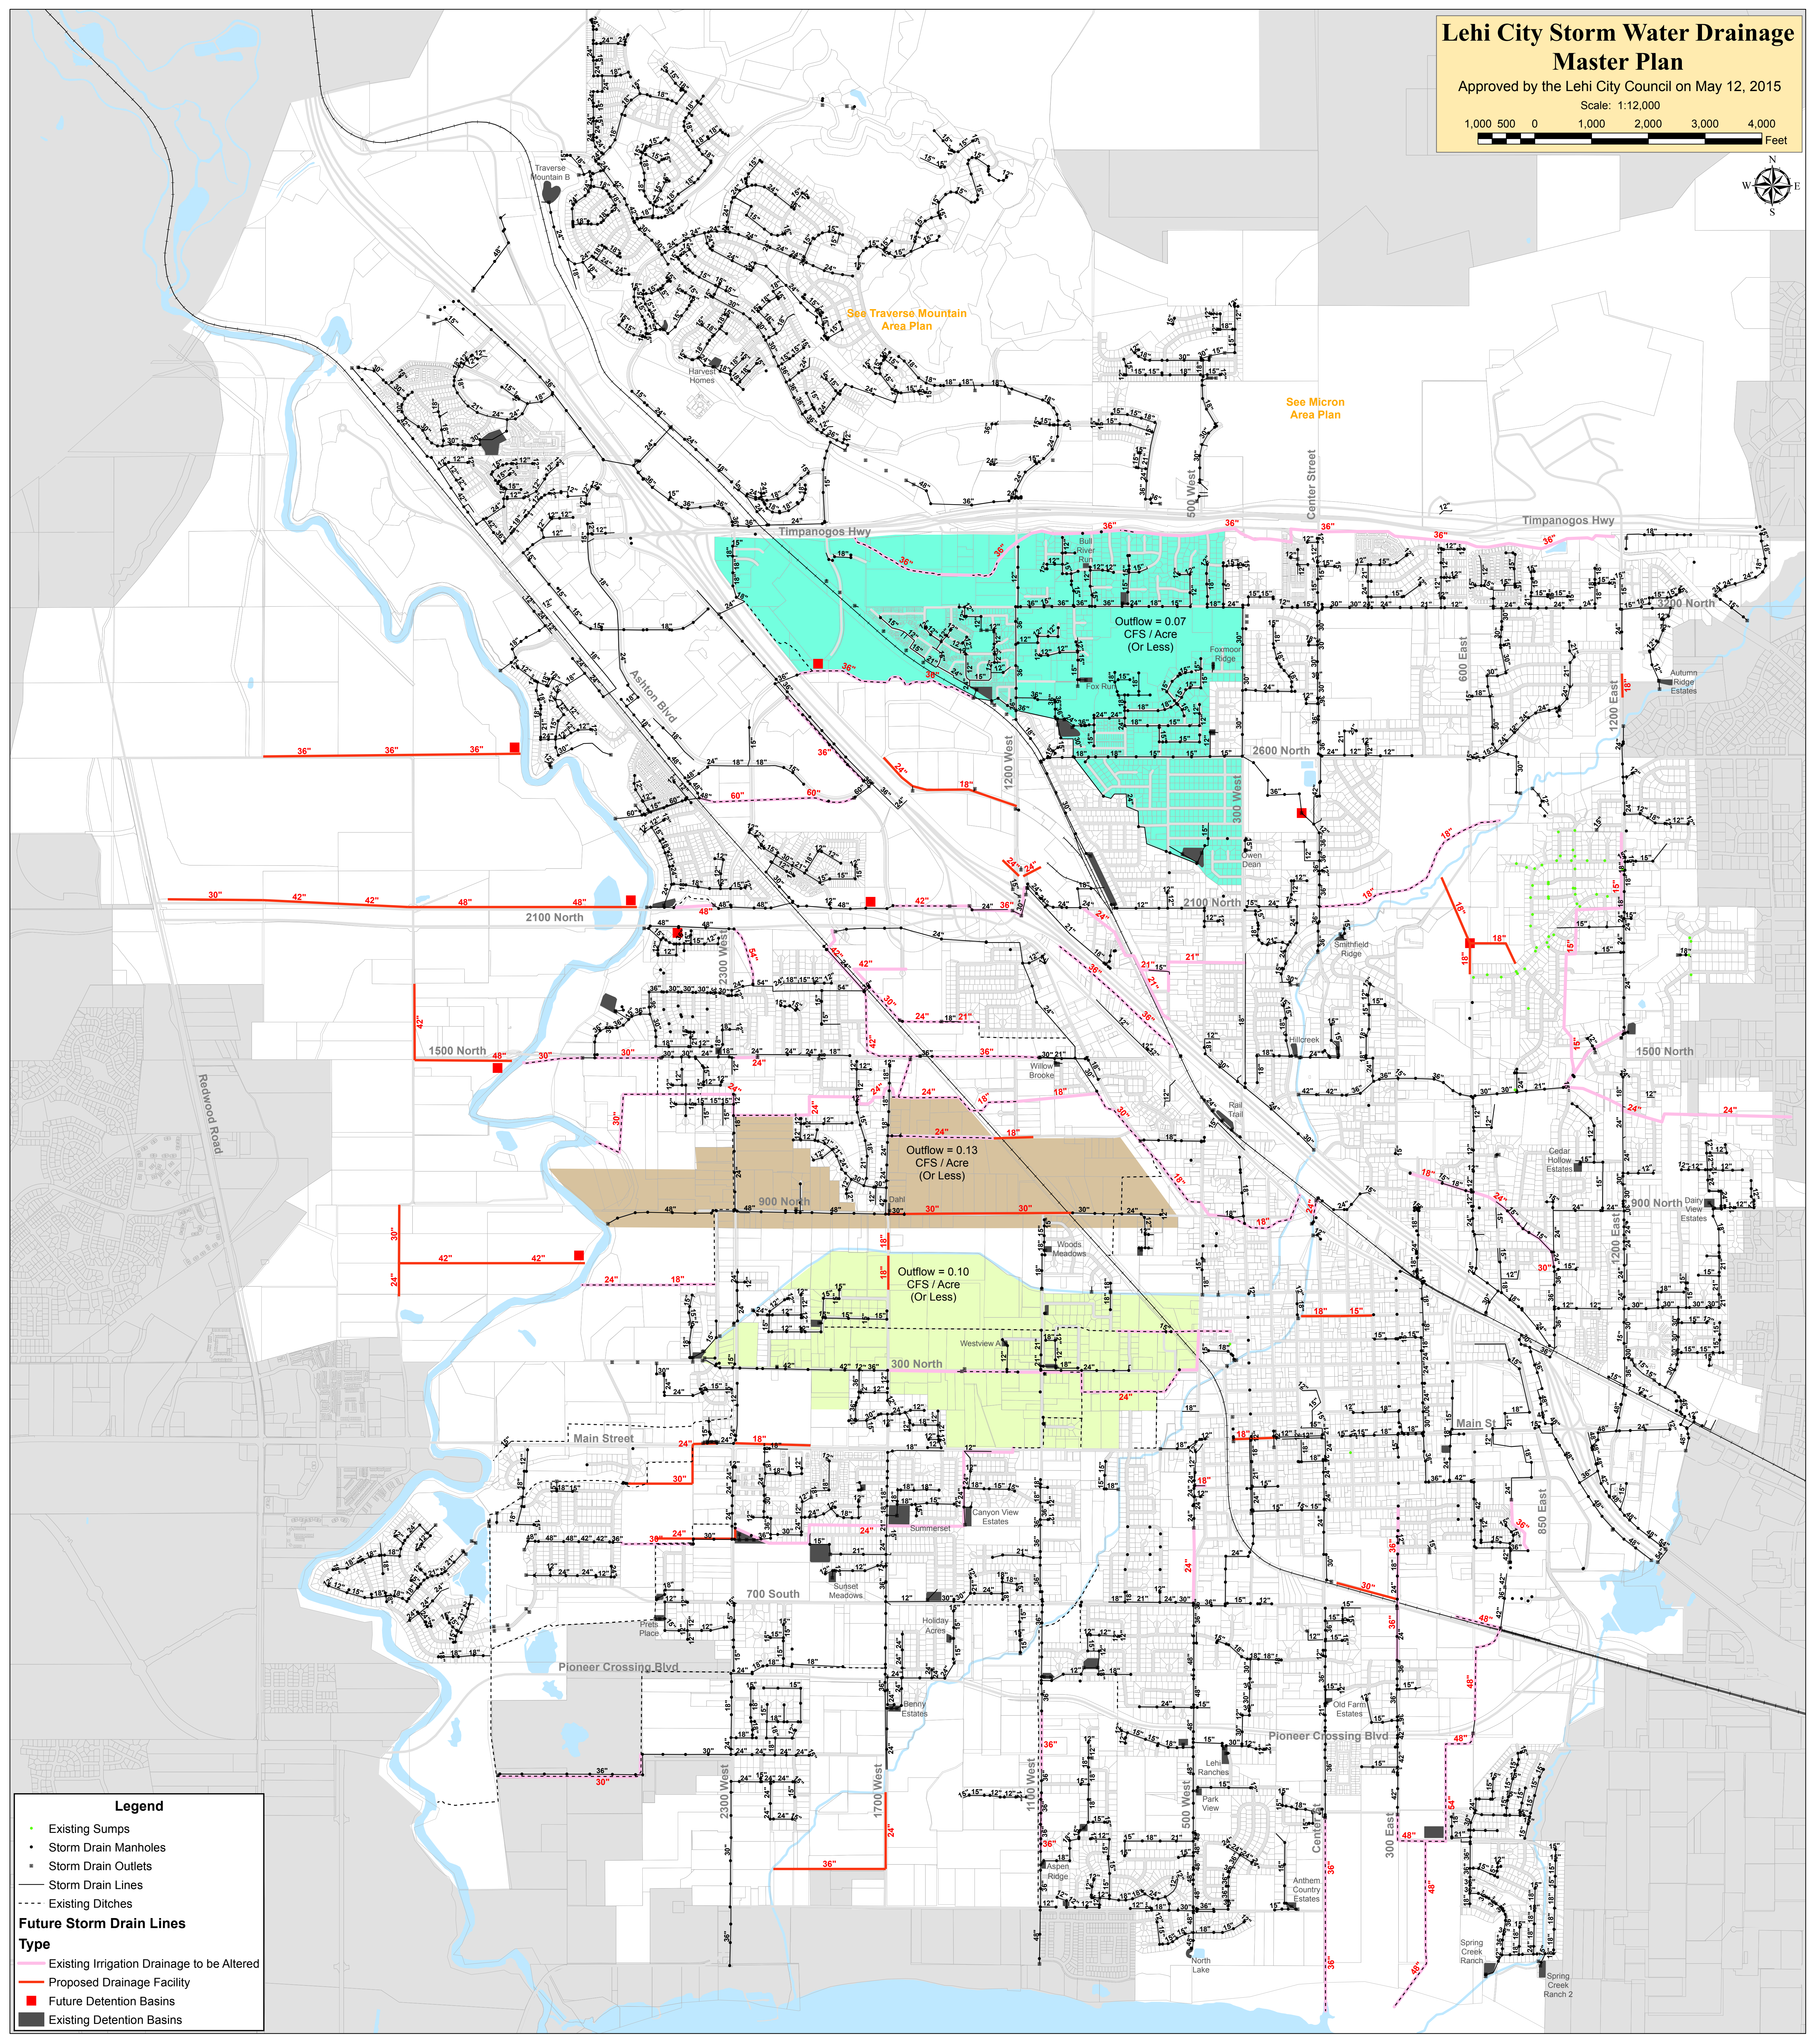
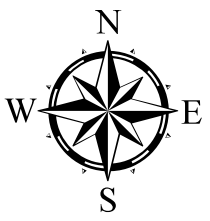


Lehi City Storm Water Drainage Master Plan

Approved by the Lehi City Council on May 12, 2015

Scale: 1:12,000

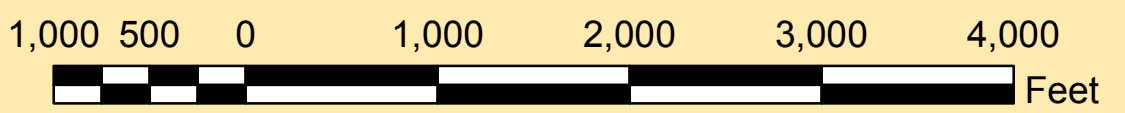

Legend

- Existing Sumps
- Storm Drain Manholes
- Storm Drain Outlets
- Storm Drain Lines
- Existing Ditches
- Future Storm Drain Lines**
- Type
- Existing Irrigation Drainage to be Altered
- Proposed Drainage Facility
- Future Detention Basins
- Existing Detention Basins